



# Calcasieu Parish Sheriff's Office

TONY MANCUSO, SHERIFF AND EX-OFFICIO TAX COLLECTOR

---

Parish of Calcasieu • 5400 E. Broad Street • Lake Charles, LA 70615  
Phone (337) 491-3700 • Fax (337) 494-4522

March 15, 2018

ADDENDUM #3

## Training Academy Shooting Range Improvements


2018-26

NOTE: The following clarifications, changes, additions or deletions to the Drawings and Specifications shall hereby be incorporated into the Contract Documents for the above referenced project. This addendum supersedes all contrary and conflicting information contained in previous Addenda, Drawings and Specifications and are hereby amended. Bidders shall acknowledge receipt of all Addenda in the space on the Bid Form.


---

1. Use #4/3 wire, approximately 180 feet, to install a new 60 amp breaker box in Northeast corner of storage room 4 feet above finished floor. Contractor to utilize existing conduit for new power supply after ensuring it is the correct size.
2. Electrical outlets to be oriented horizontally and located 36 inches above finished floor.
3. Cinder block wall around range booth to be capped with solid cap concrete block (Common: 8-in x 2-in x 16-in).
4. Conduit to facilitate new electrical work to be located outside new cinder block walls.
5. Treated Lumber Shelf to be located 32 inches above finished floor.


END OF ADDENDUM

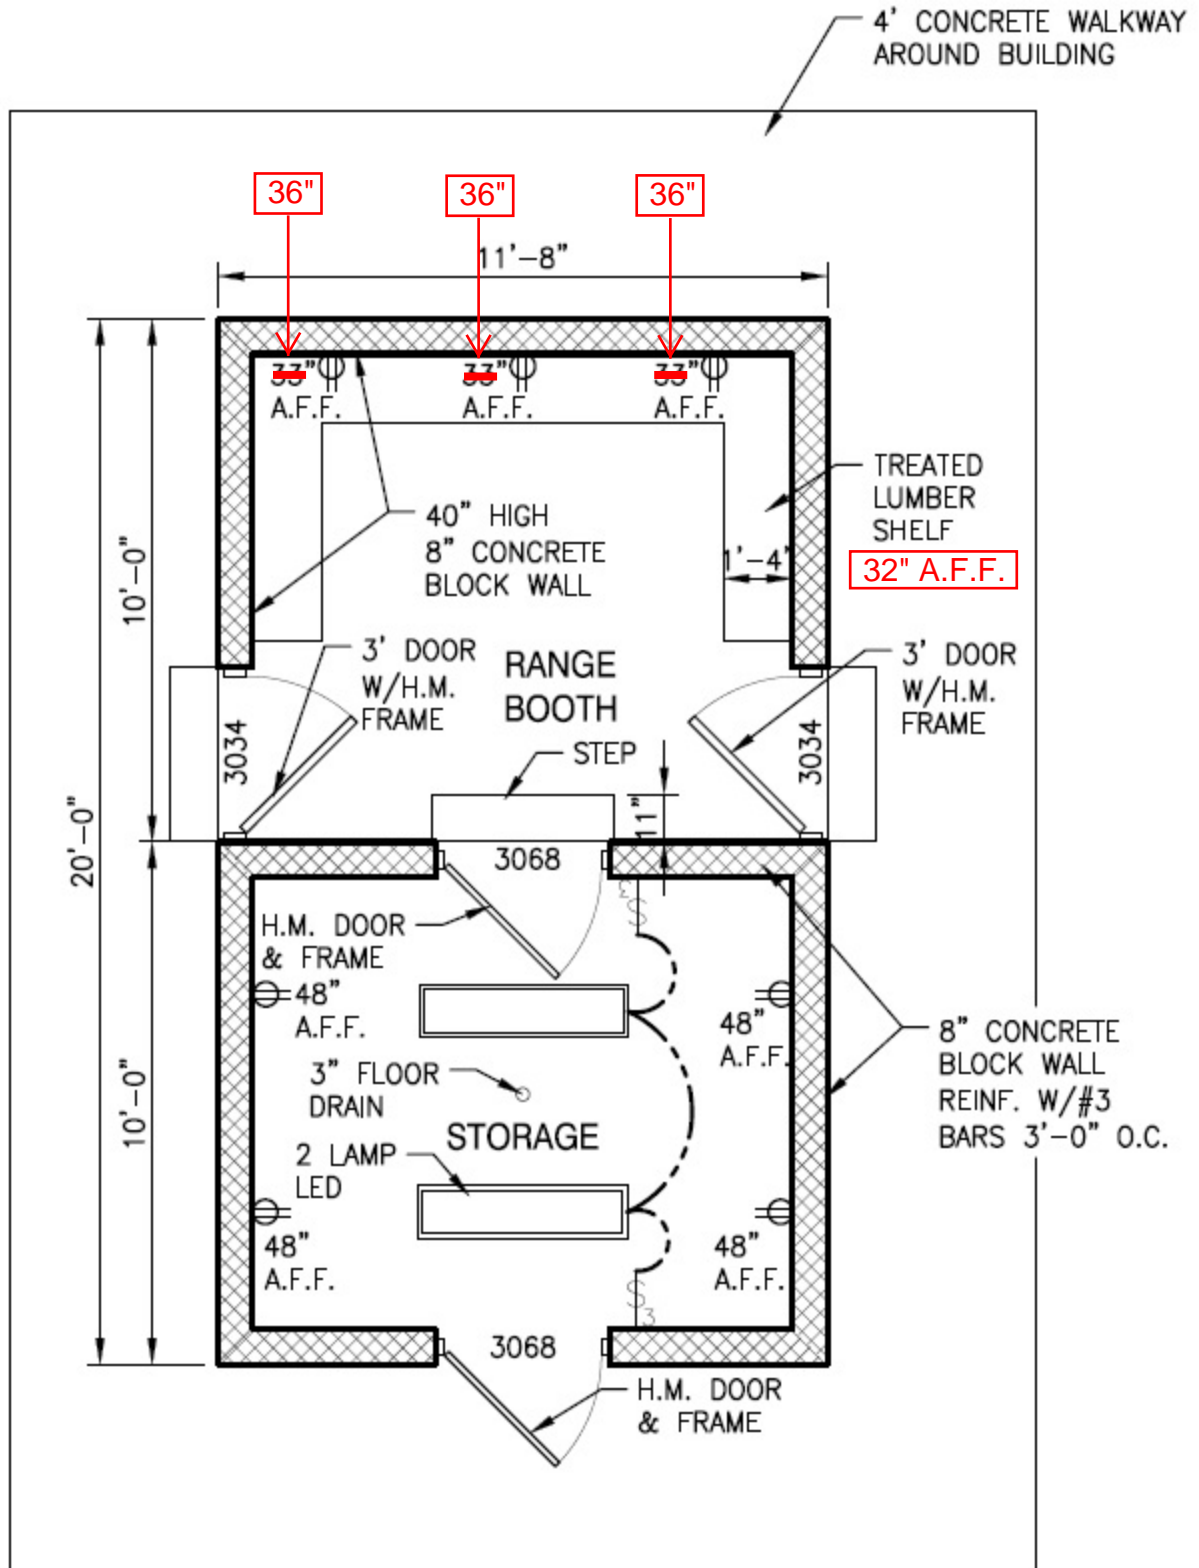

1 RANGE BOOTH FLOOR PLAN  
SCALE: 1/4" = 1'-0"

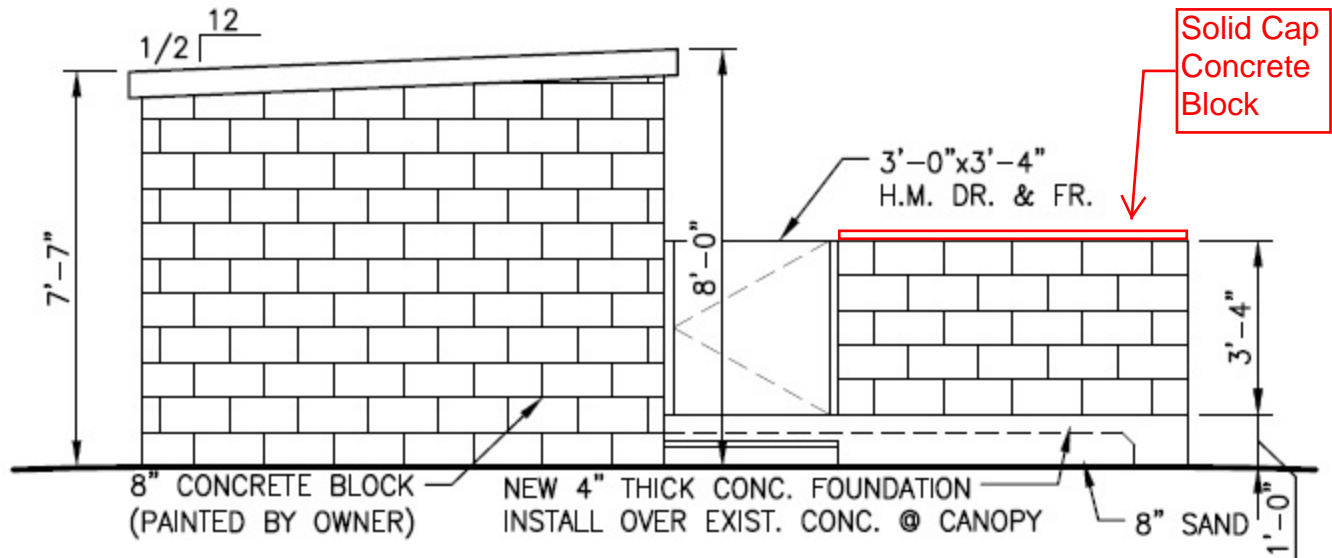

**2 RANGE BOOTH LEFT SIDE ELEVATION**  
 SCALE: 1/8" = 1'-0"

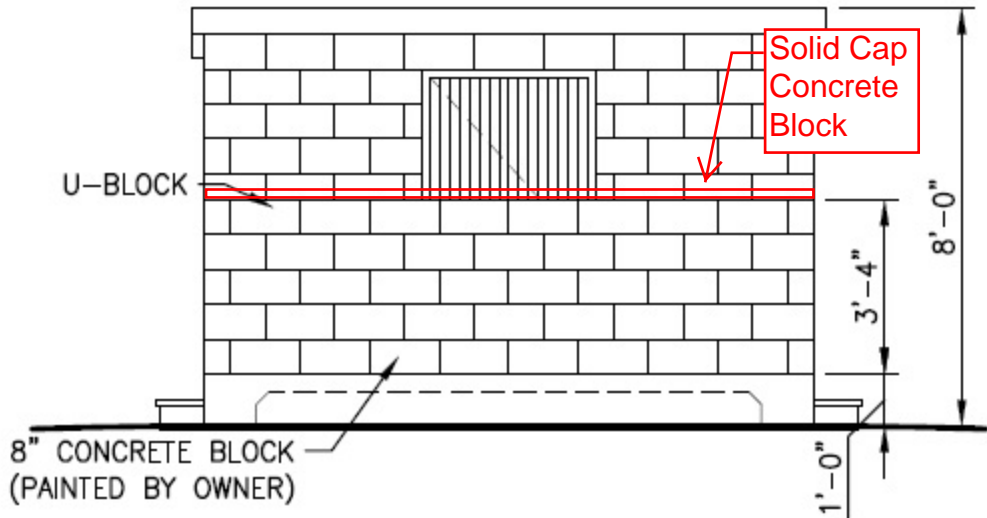


3

## RANGE BOOTH FRONT ELEVATION

SCALE: 1/8" = 1'-0"

Solid Cap  
Concrete  
Block

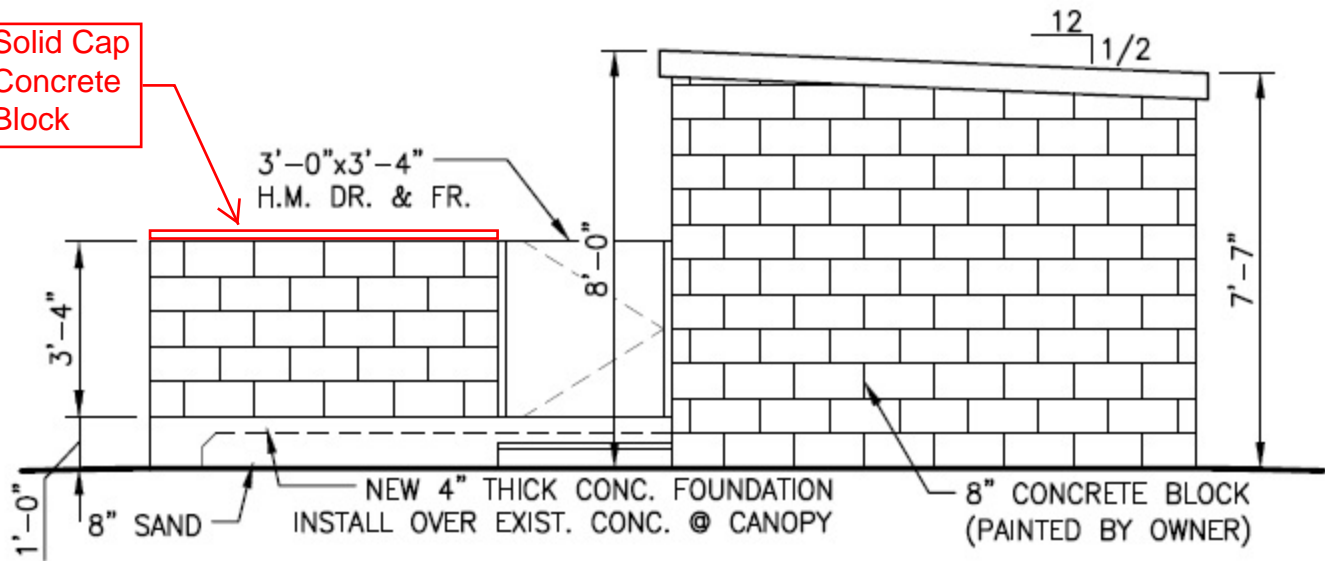

5

## RANGE BOOTH RIGHT SIDE ELEVATION

SCALE: 1/8" = 1'-0"